

ORIGINAL DRAWING

11" X 17"

One Honey Creek Corporate Center
 125 South 84th Street,
 Suite 401
 Milwaukee, WI 53214-1470
 414 / 259 1500
 414 / 259 0037 fax
 www.graef-usa.com

CONSULTANTS:

PROJECT TITLE:

HOUSING AUTHORITY OF
 THE CITY OF MILWAUKEE

HILLSIDE TERRACE FAMILY
 RESOURCE CENTER
 GREEN ROOF INSTALLATION
 1452 N. 7TH STREET

ISSUE:


PROJECT INFORMATION:

PROJECT NUMBER: 20060243.28
 DATE: 11-16-09
 DRAWN BY: RRJ
 CHECKED BY: TJA
 APPROVED BY: MJR
 SCALE: AS NOTED

SHEET TITLE:

OVERALL ROOF PLAN -
 ALLOWABLE GREEN ROOF AREAS

SHEET NUMBER:

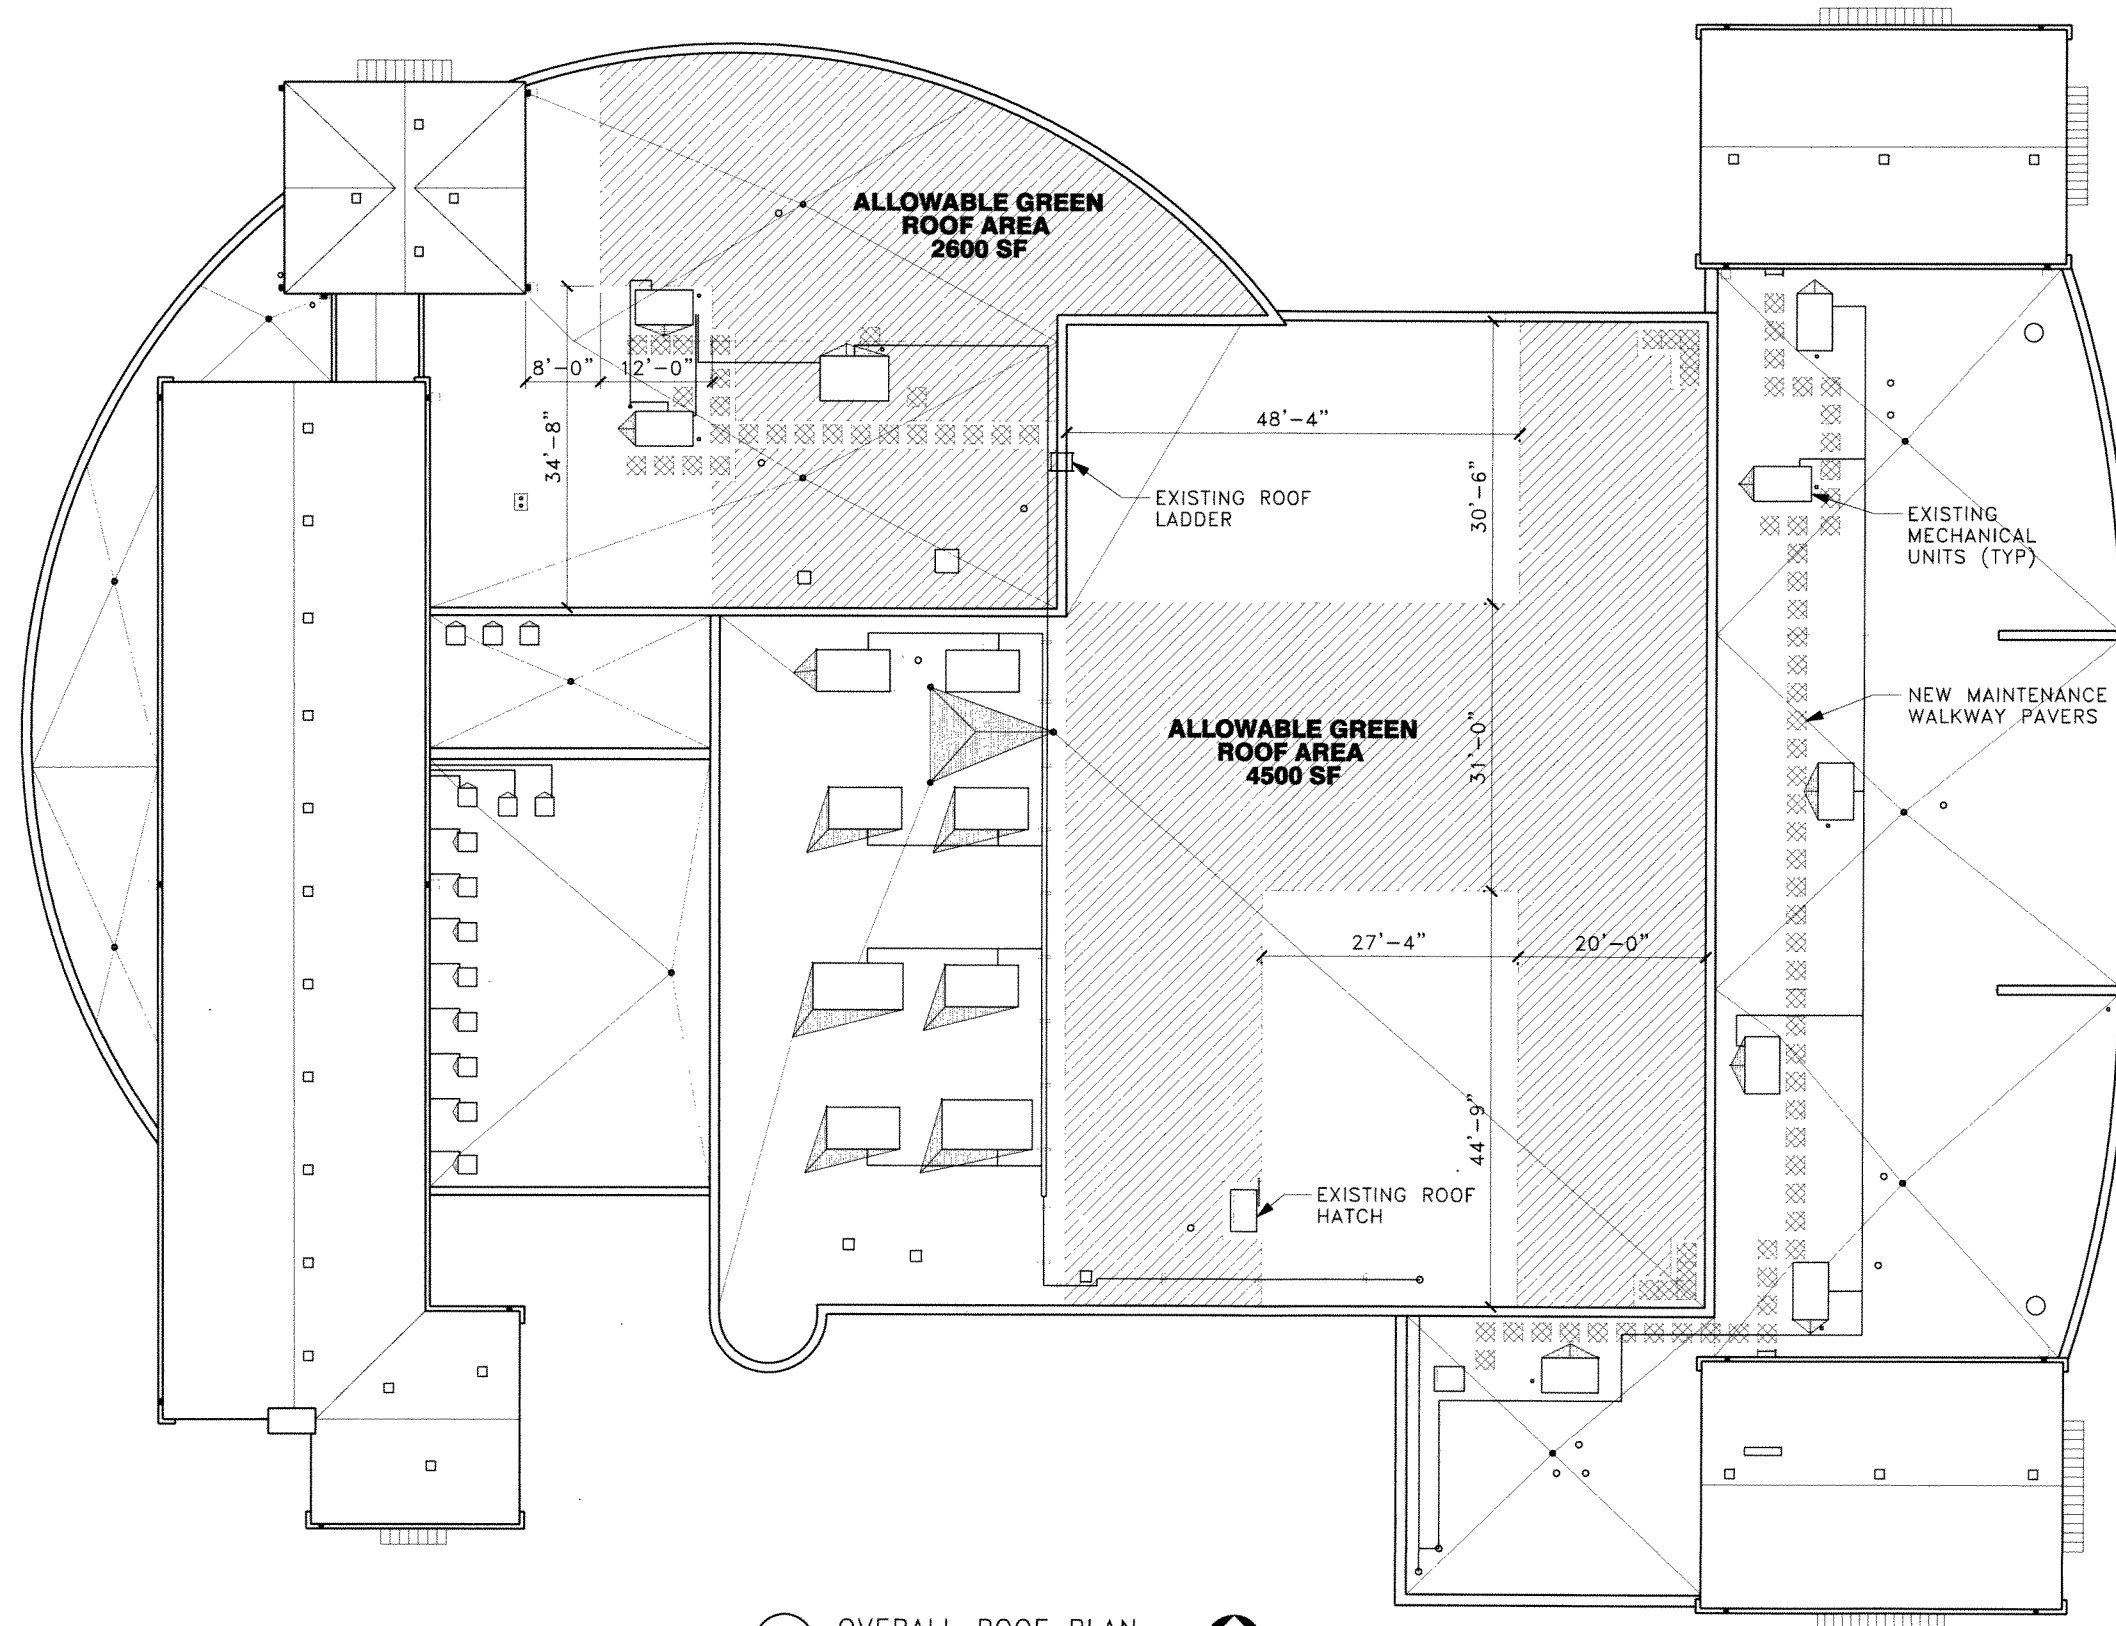

1 OVERALL ROOF PLAN
 G000 1"=20'-0" 0 10'

ALLOWABLE AREA FOR MAXIMUM
 15 POUNDS PER SQUARE FOOT
 GREEN ROOF TRAY SYSTEM BASED
 ON ALLOWABLE ROOF STRUCTURE
 LOADING.